



Figure 24.2: Proposed Oakham by-pass

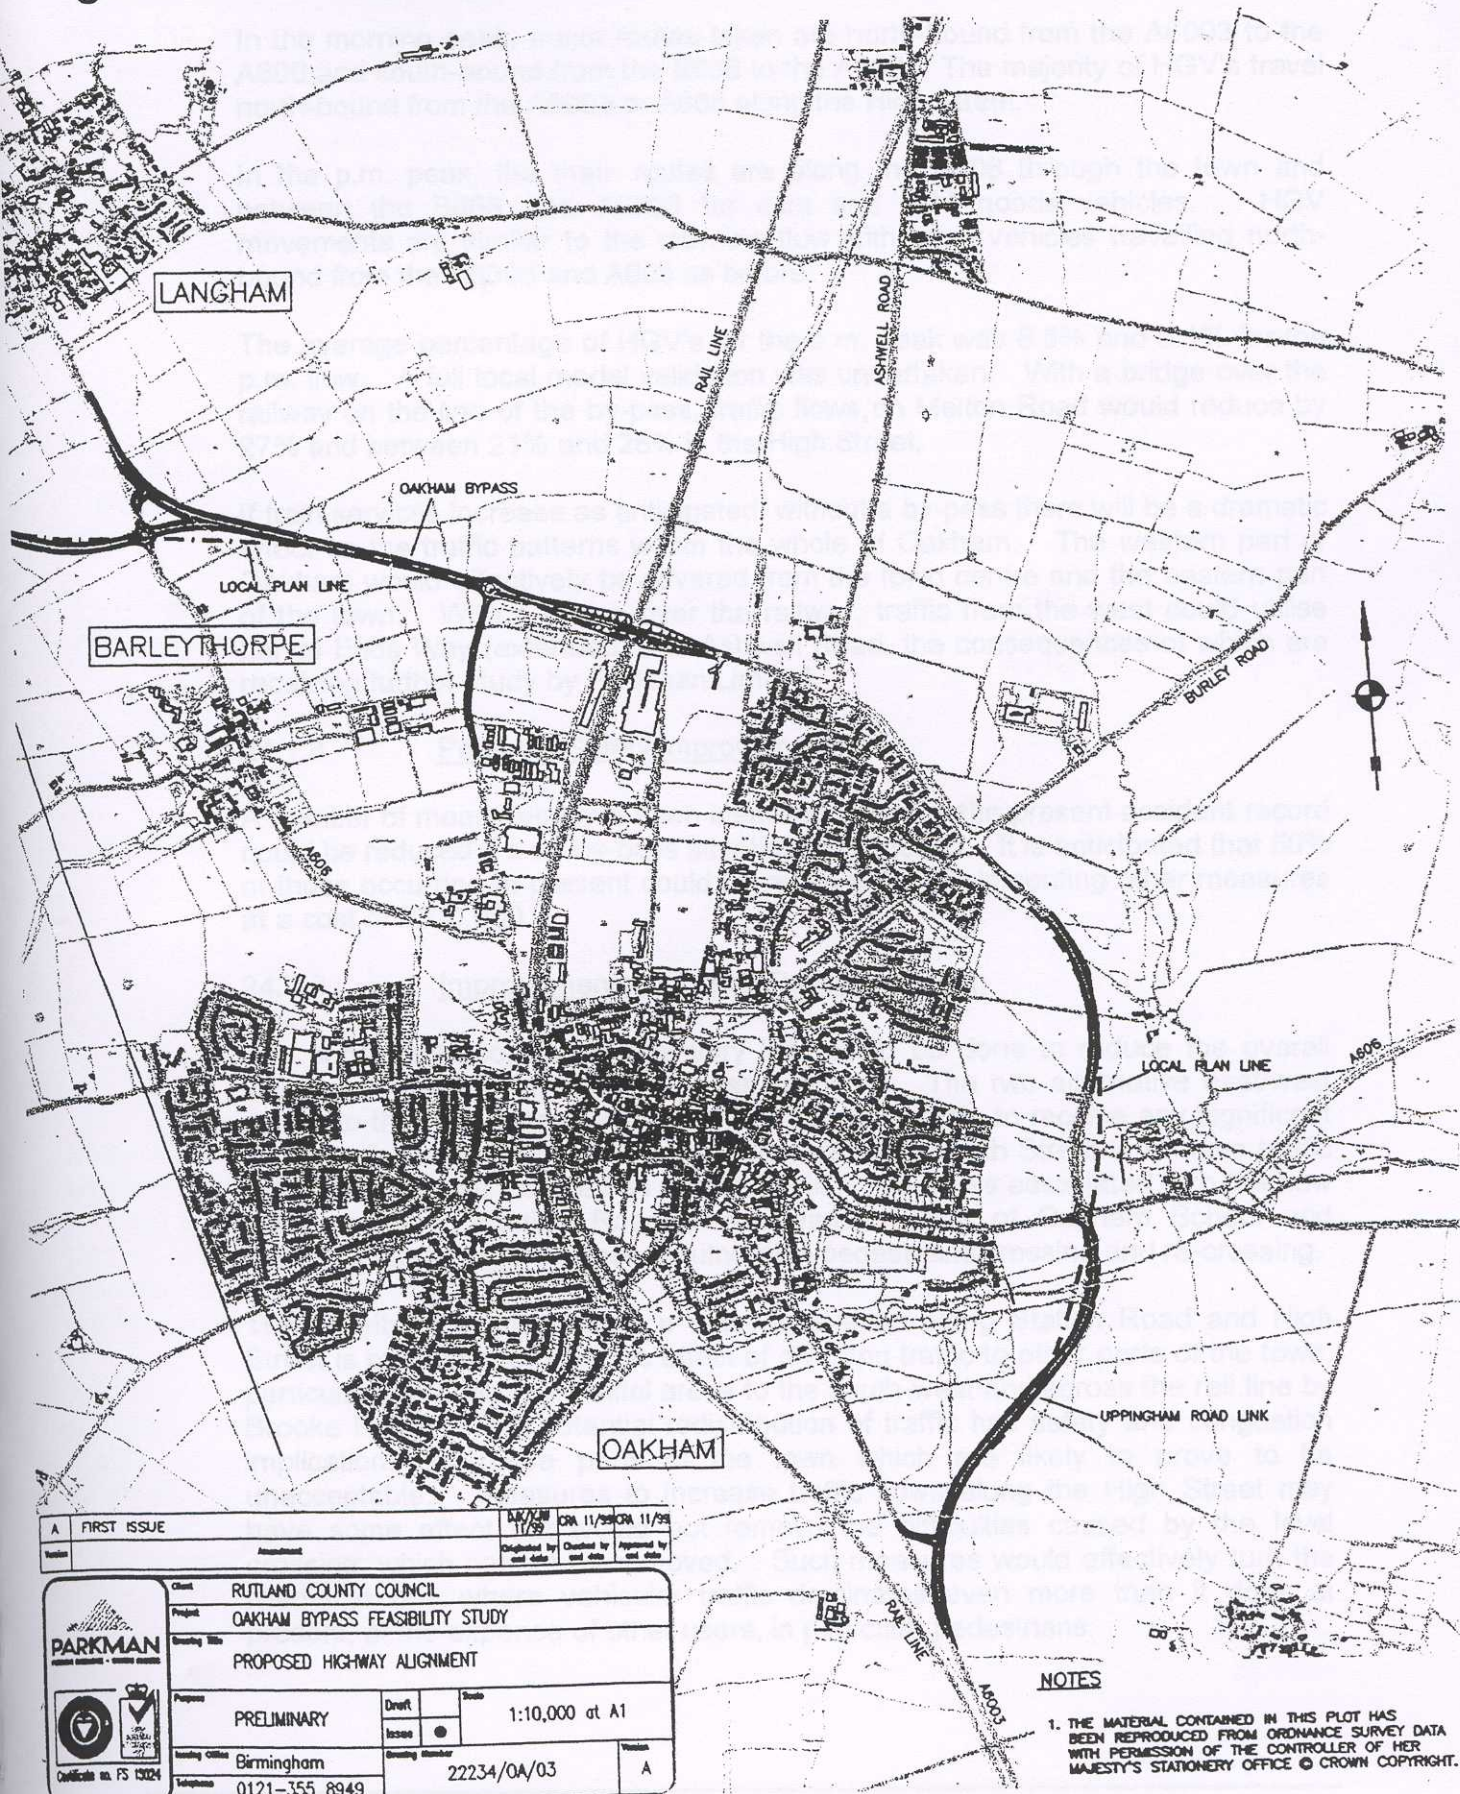

A	FIRST ISSUE	11/99	11/99	11/99
Version	Amendment	Designed by	Checked by	Approved by
		and date	and date	and date

		Client: RUTLAND COUNTY COUNCIL Project: OAKHAM BYPASS FEASIBILITY STUDY Drawing title: PROPOSED HIGHWAY ALIGNMENT	
Purpose: PRELIMINARY Drawing Office: Birmingham Telephone: 0121-355 8949	Draft: <input type="checkbox"/> Issue: <input checked="" type="checkbox"/>	Scale: 1:10,000 at A1	Drawing Number: 22234/0A/03 Version: A

NOTES

1. THE MATERIAL CONTAINED IN THIS PLOT HAS BEEN REPRODUCED FROM ORDNANCE SURVEY DATA WITH PERMISSION OF THE CONTROLLER OF HER MAJESTY'S STATIONERY OFFICE © CROWN COPYRIGHT.